



The boundaries, dimensions & areas shown on this plan are subject to survey.



Ground Floor Plan


PRELIMINARY UNIT TITLE PLAN

Draft Unit Title Plan Ground Floor Plan		
Scale	1:200 at A3	
Date	07/09/2020	
Client	Collett's Corner Ltd	
Drawn	JFI	
Review	XX	
Rev.	Date	Amendment
A	07/09/20	client issue
Revision	A	
Sheet	1 of 5	



The boundaries, dimensions & areas shown on this plan are subject to survey.

Pt Section 30
Tn of Lyttelton

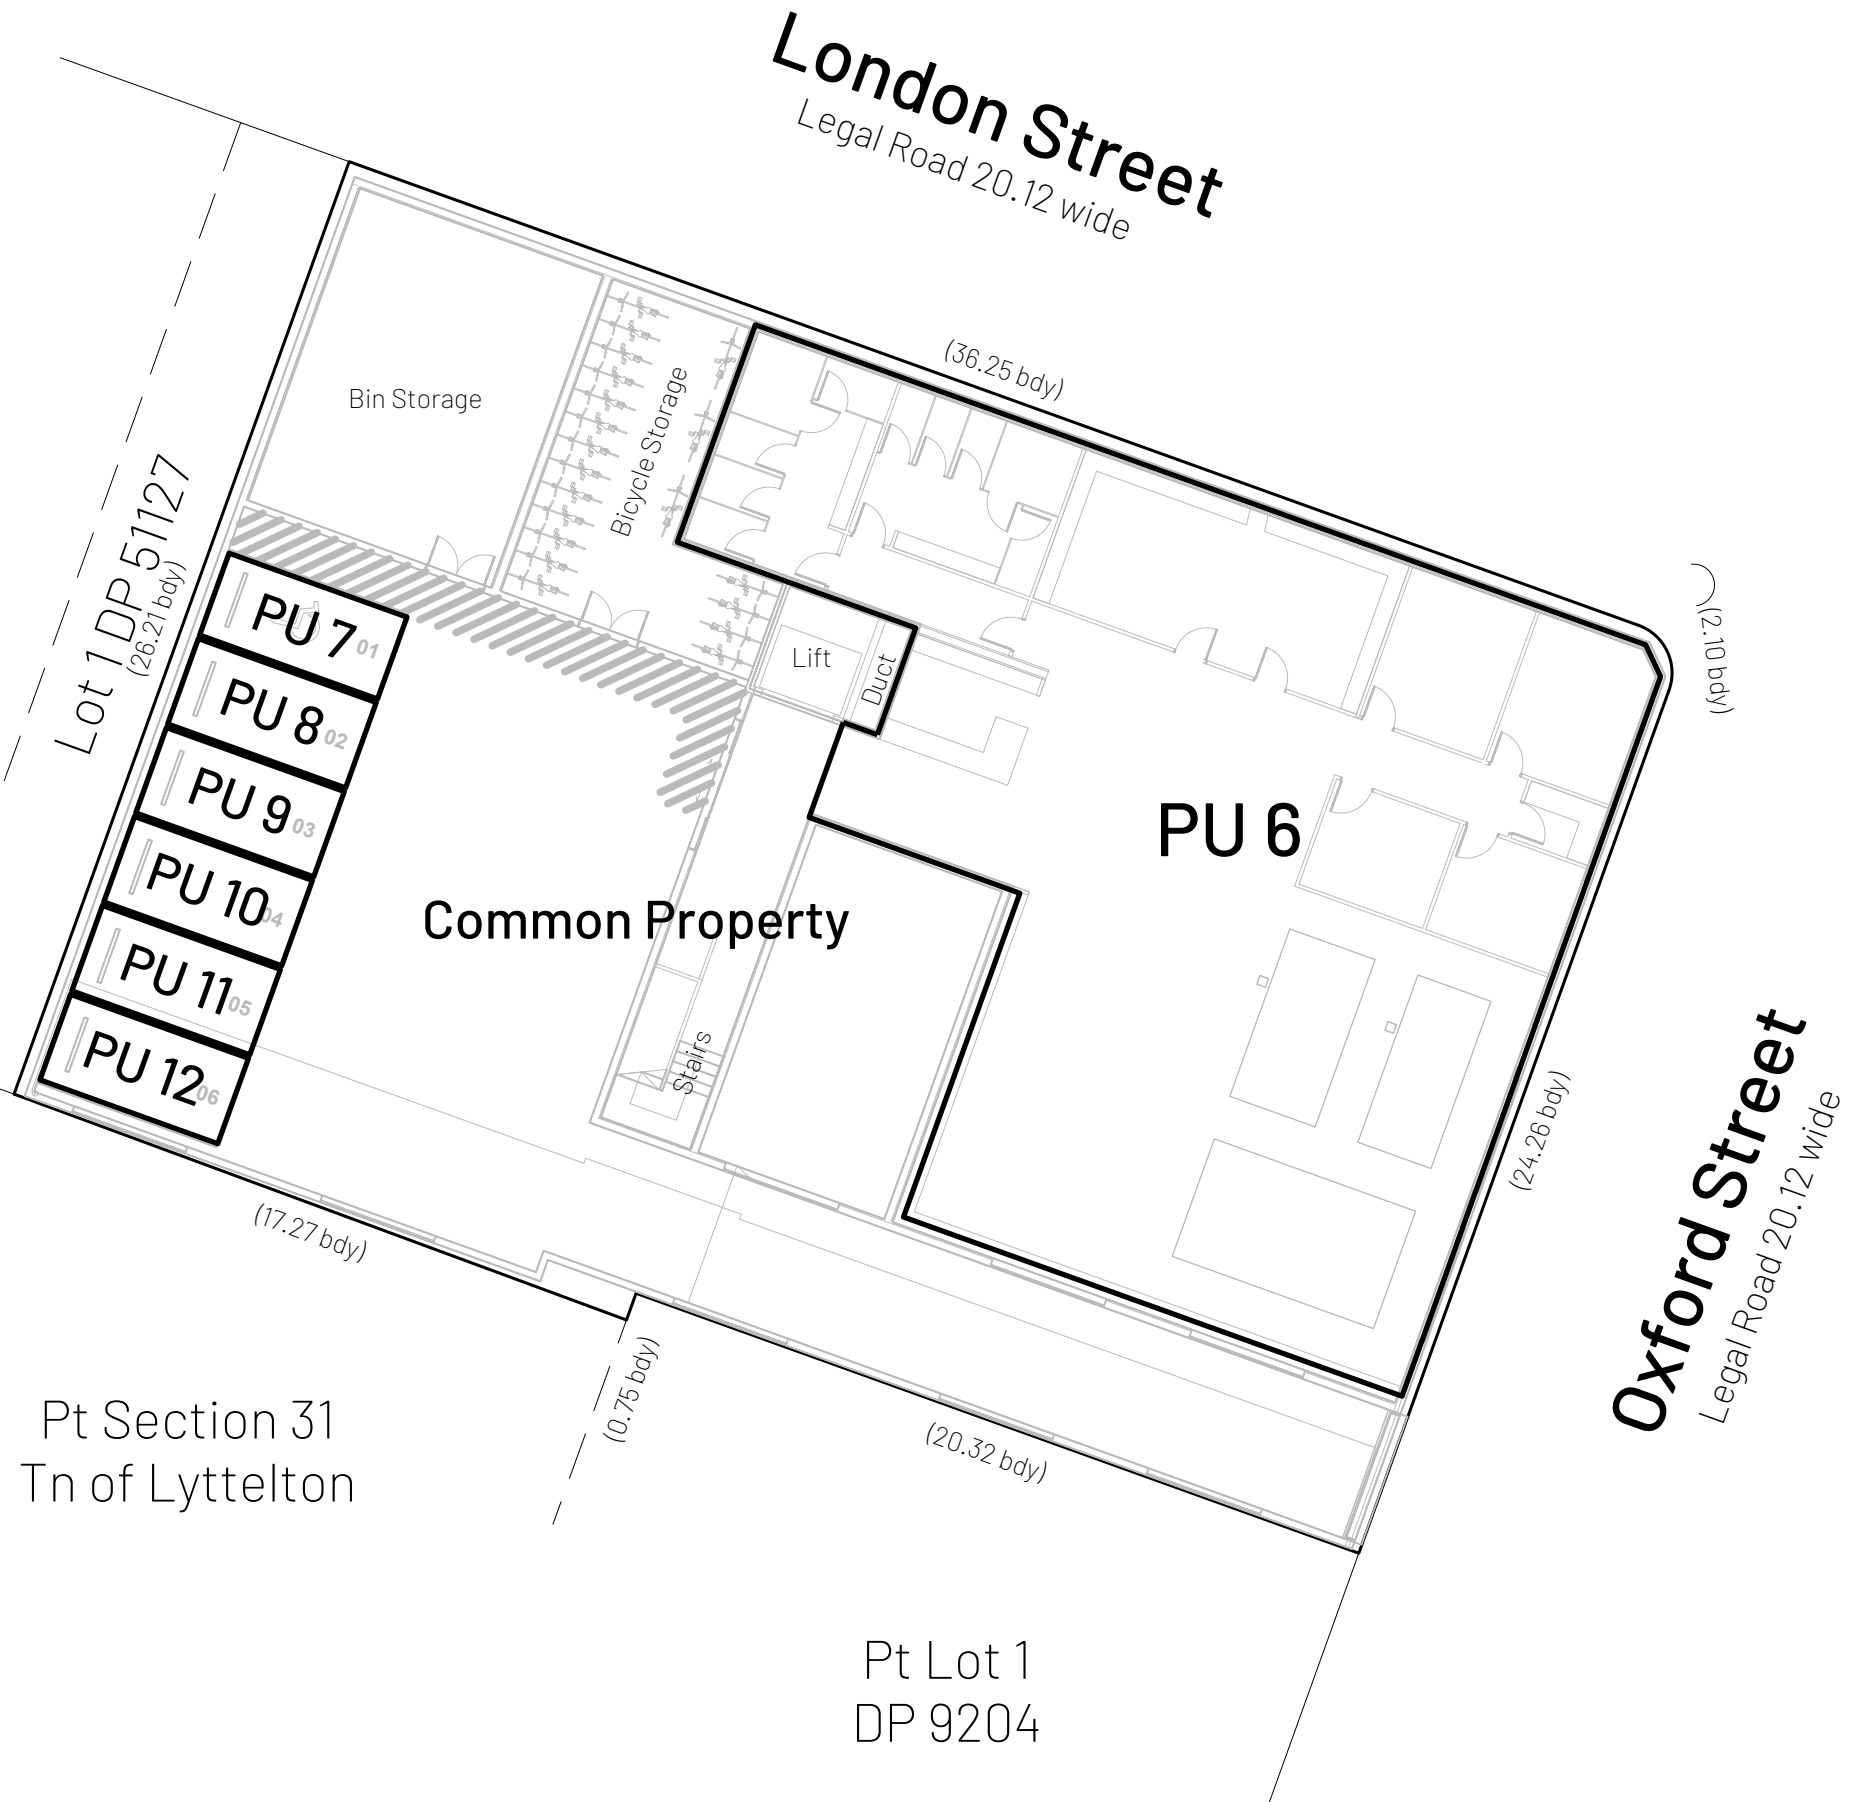

Pt Section 31
Tn of Lyttelton

Pt Lot 1
DP 9204

Basement Plan

Draft Unit Title Plan Basement Plan		
Scale	1:200 at A3	
Date	07/09/2020	
Client	Collett's Corner Ltd	
Drawn	JFI	
Review	XX	
Rev.	Date	Amendment
A	07/09/20	client issue
Revision	A	
Sheet	2 of 5	




The boundaries, dimensions & areas shown on this plan are subject to survey.



First Floor Plan

Draft Unit Title Plan First Floor Plan		
Scale	1:200 at A3	
Date	07/09/2020	
Client	Collett's Corner Ltd	
Drawn	JFI	
Review	XX	
Rev.	Date	Amendment
A	07/09/20	client issue
Revision	A	
Sheet	3 of 5	

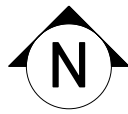

The boundaries, dimensions & areas shown on this plan are subject to survey.




Second Floor Plan

Draft Unit Title Plan Second Floor Plan		
Scale	1:200 at A3	
Date	07/09/2020	
Client	Collett's Corner Ltd	
Drawn	JFI	
Review	XX	
Rev.	Date	Amendment
	07/09/20	client issue
Revision	A	
Sheet	4 of 5	



The boundaries, dimensions & areas shown on this plan are subject to survey.

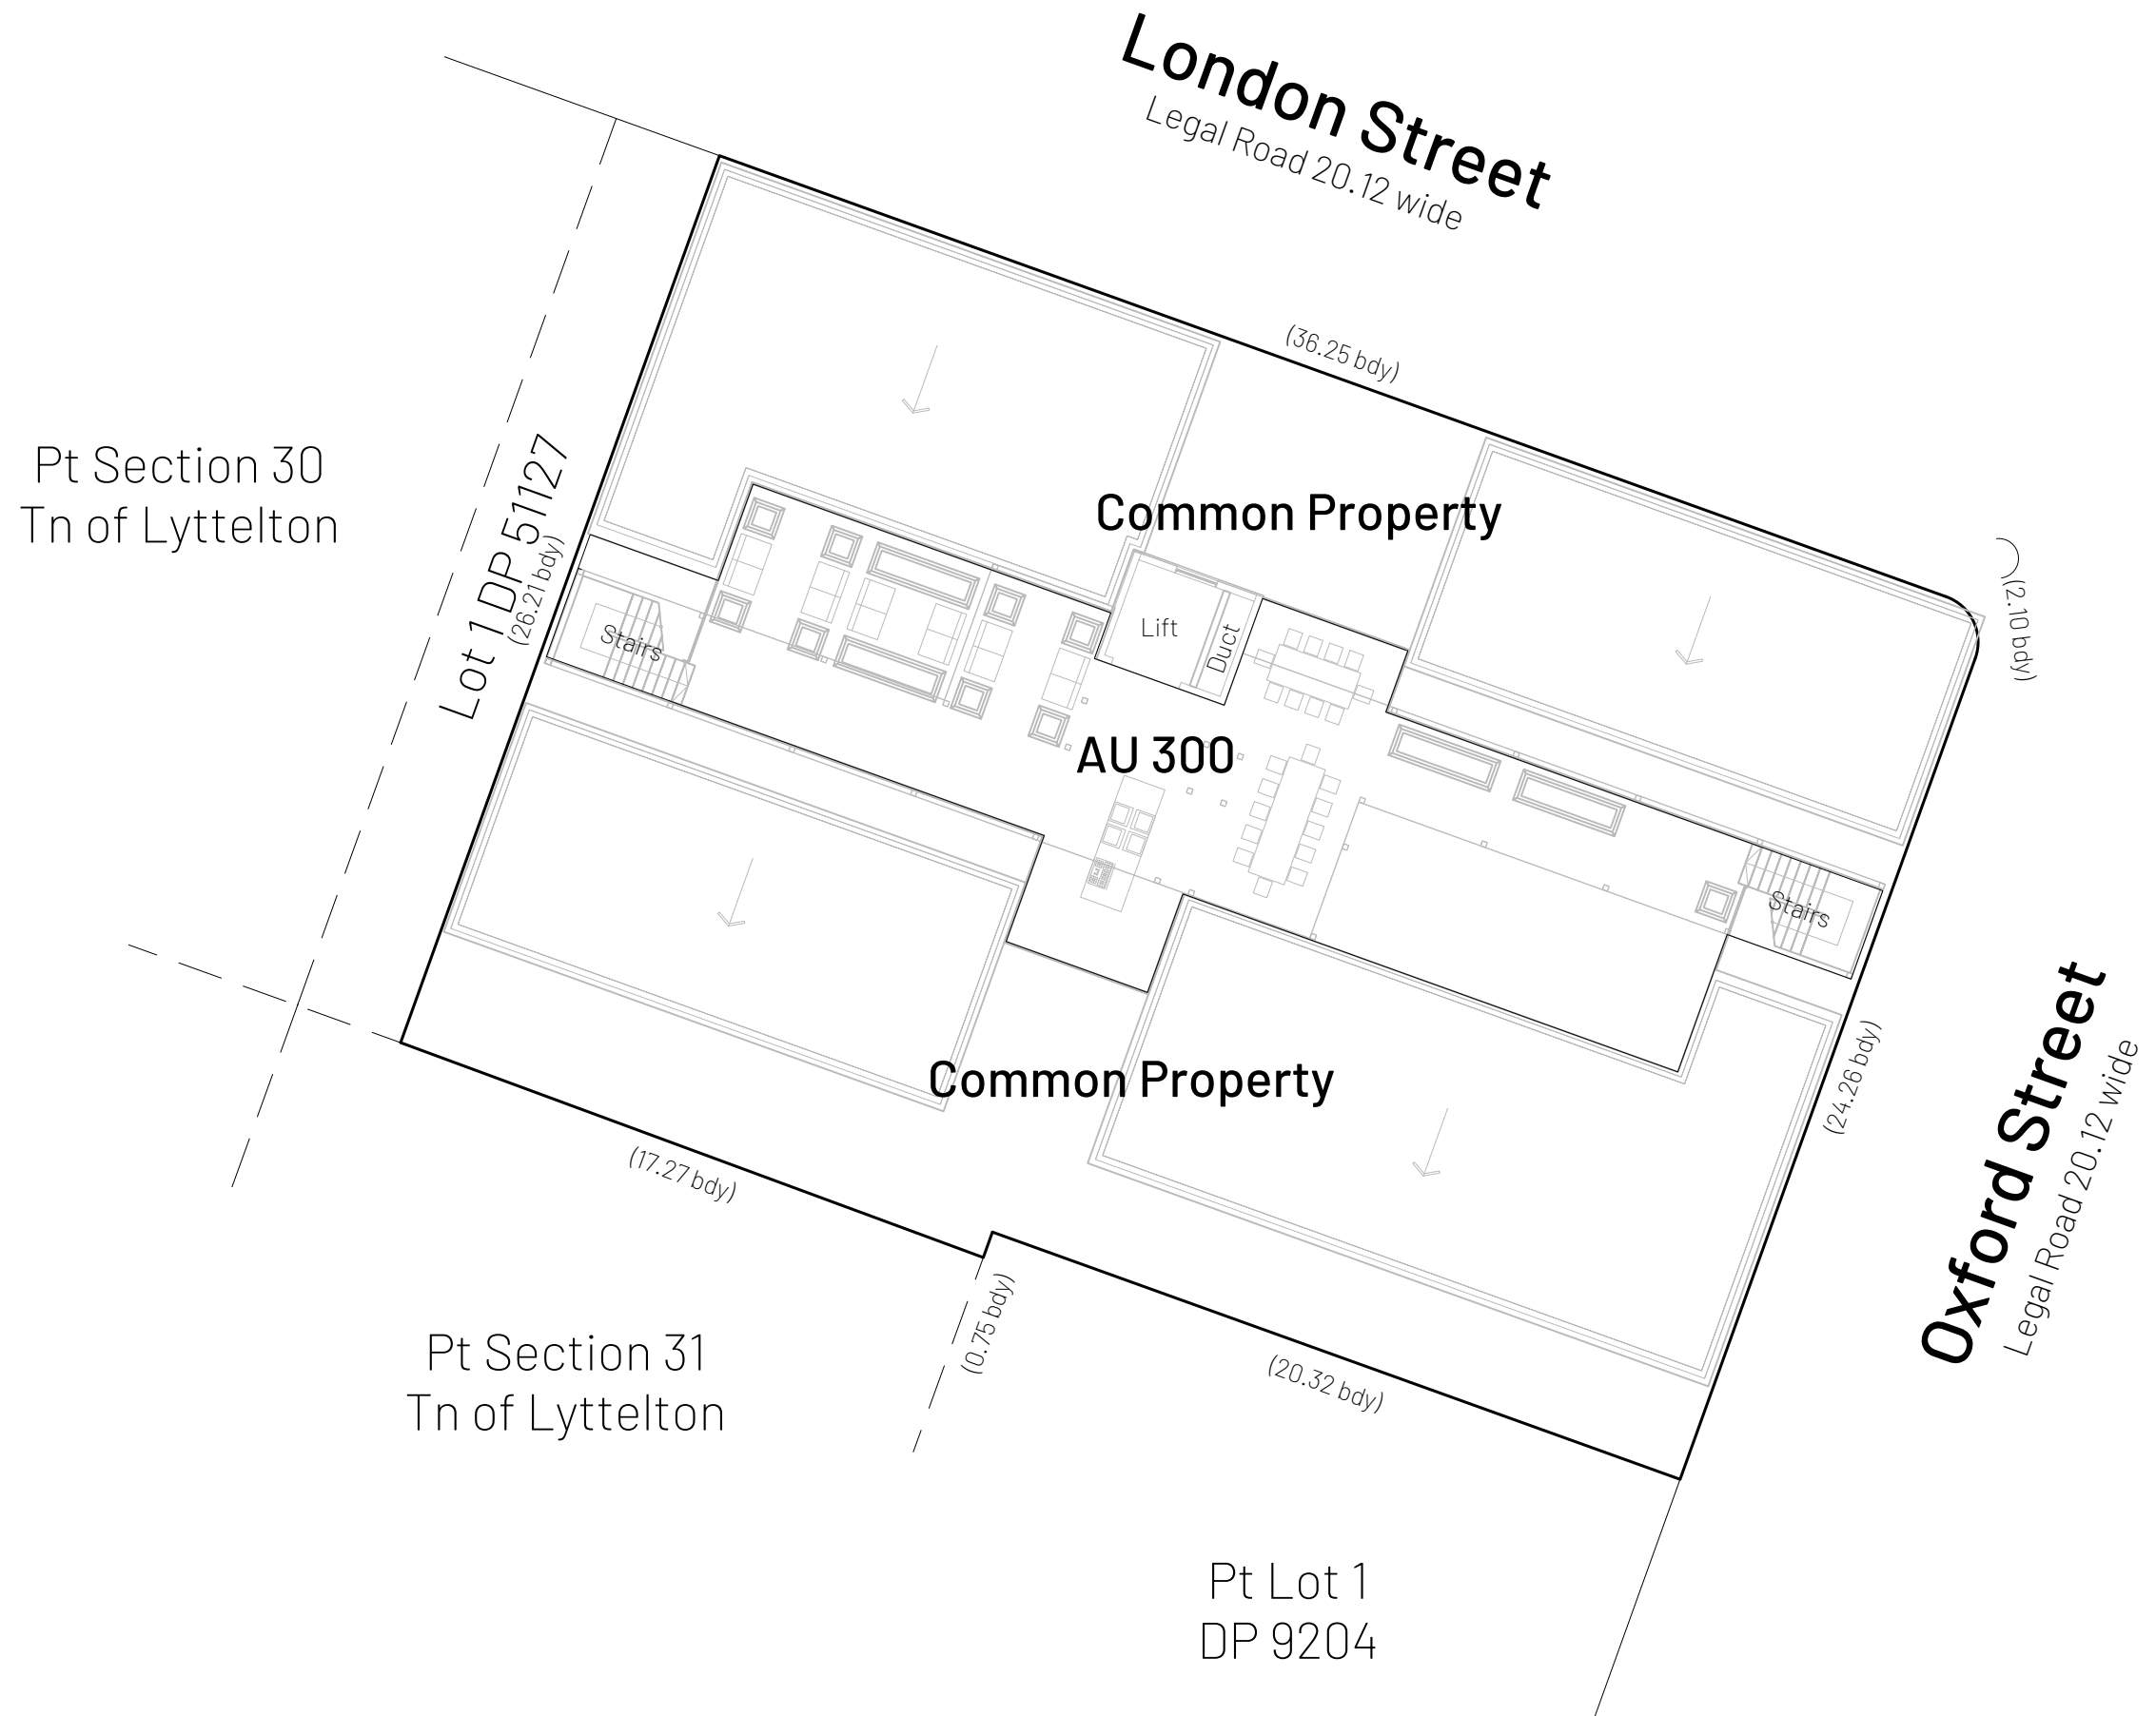

Common Roof Terrace

Draft Unit Title Plan Common Roof Terrace		
Scale	1:200 at A3	
Date	07/09/2020	
Client	Collett's Corner Ltd	
Drawn	JFI	
Review	XX	
Rev.	Date	Amendment
A	07/09/20	client issue
Revision		
A		
Sheet		
5 of 5		